
 


LDF FIREHALL TITLE BLOCKING

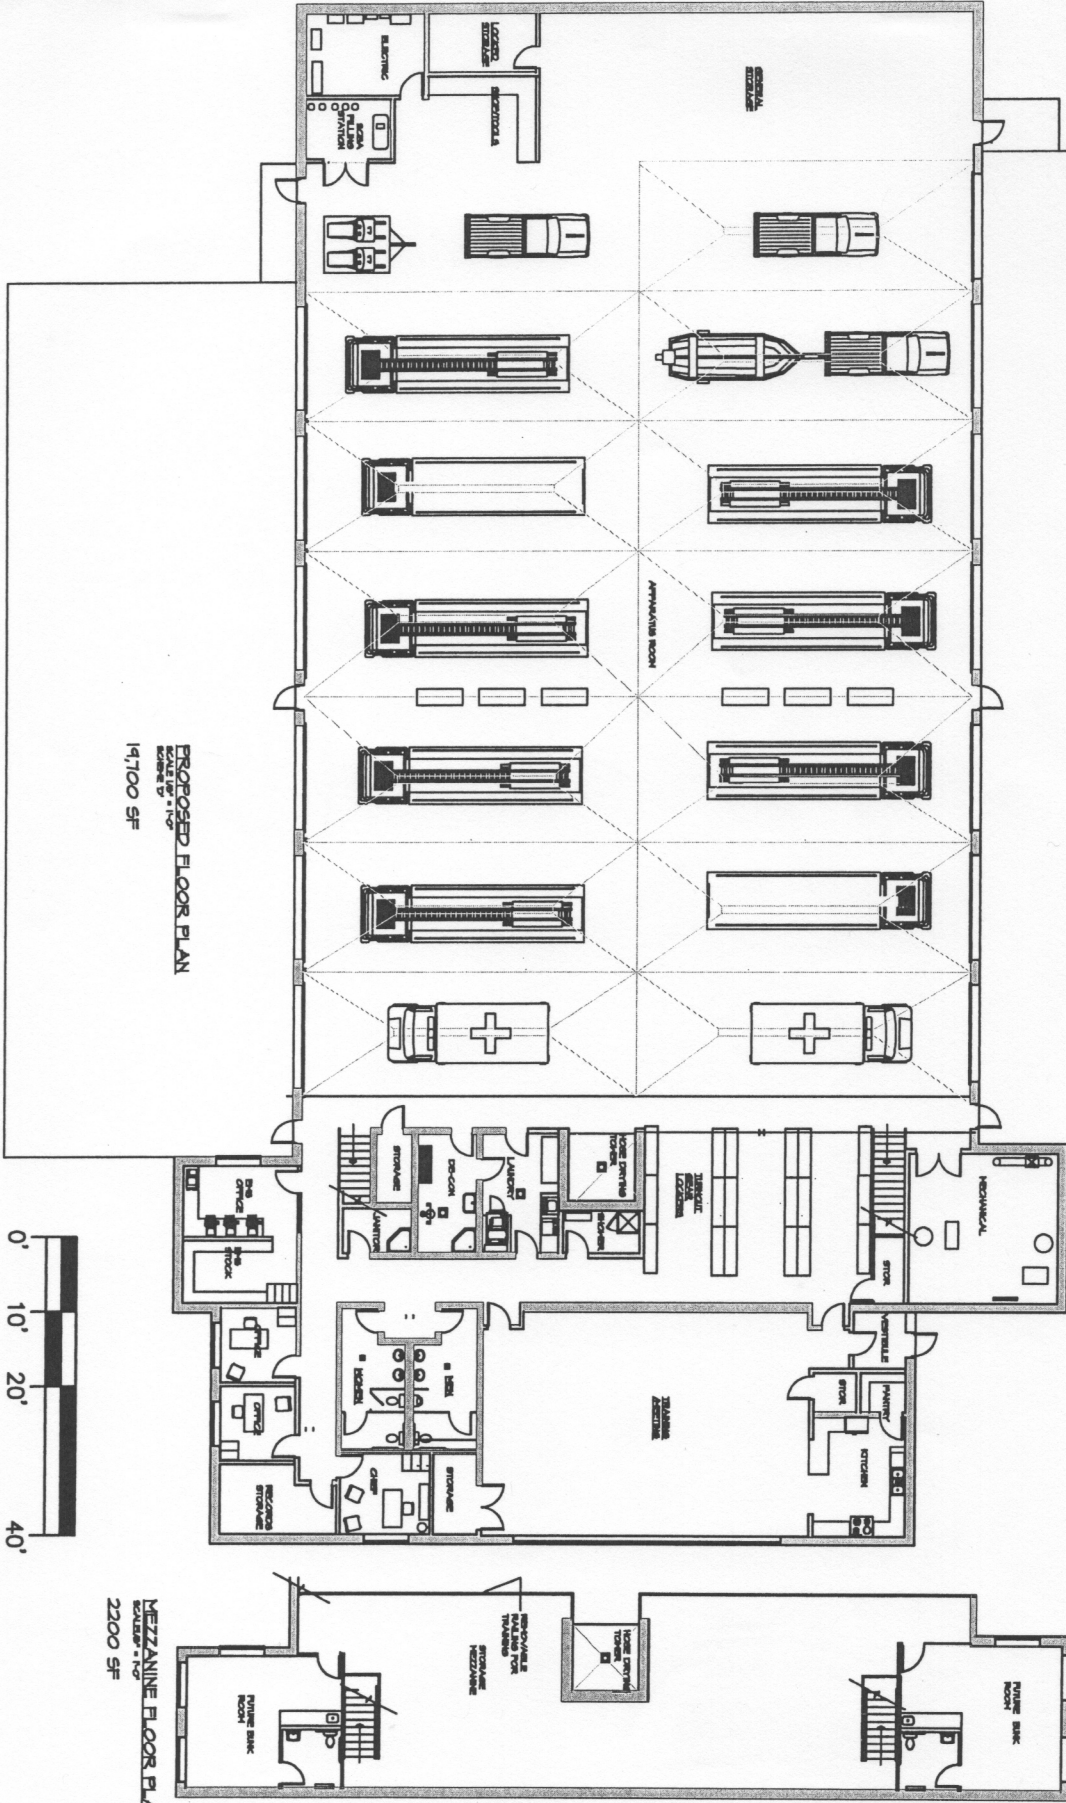

PROPOSED FLOOR PLAN  
 SCALE: 1/8" = 1'-0"  
 14,100 SF



MEZZANINE FLOOR PLAN  
 SCALE: 1/8" = 1'-0"  
 2,200 SF

2105
DI
GAM
12/12/2004 RELEASE FOR BID

PROPOSED NEW FIRE STATION  
 LDF VOLUNTEER FIRE DEPARTMENT

814 WILD BUCK AVE. LAC DU FLAMBEAU, WI

**C M ARCHITECTURE NORTH, LTD.**  
 ARCHITECTS ENGINEERS  
 1170 ARROWHEAD DR., WOODRUFF, WISCONSIN 54988 (715) 836-8416

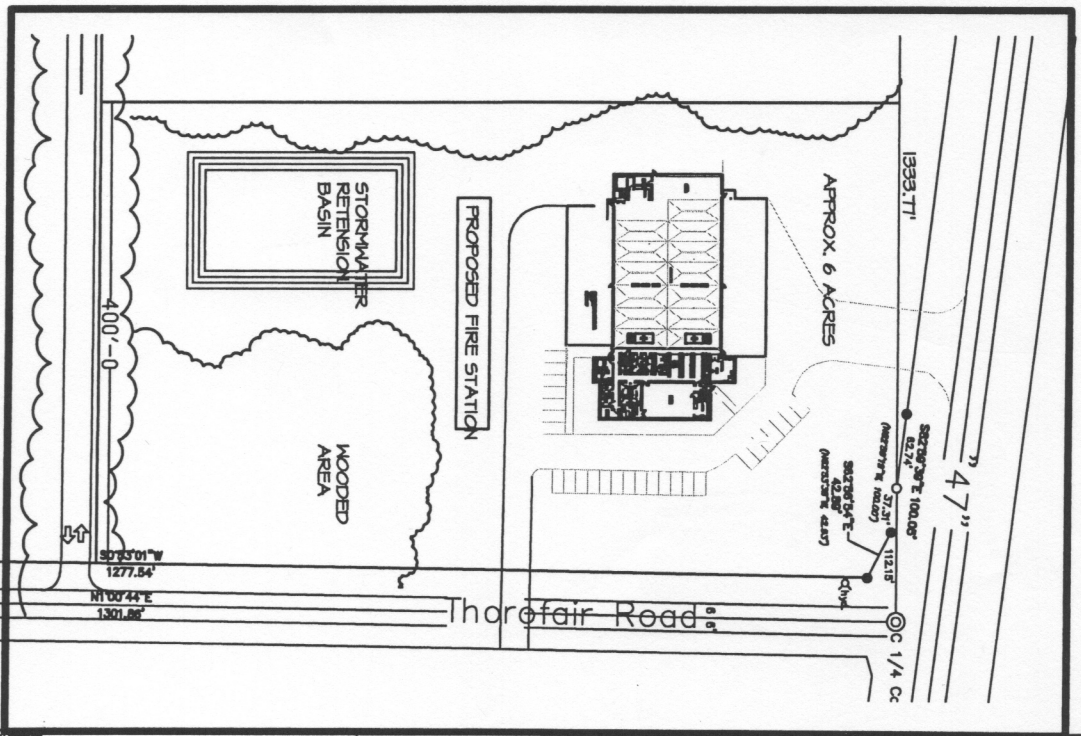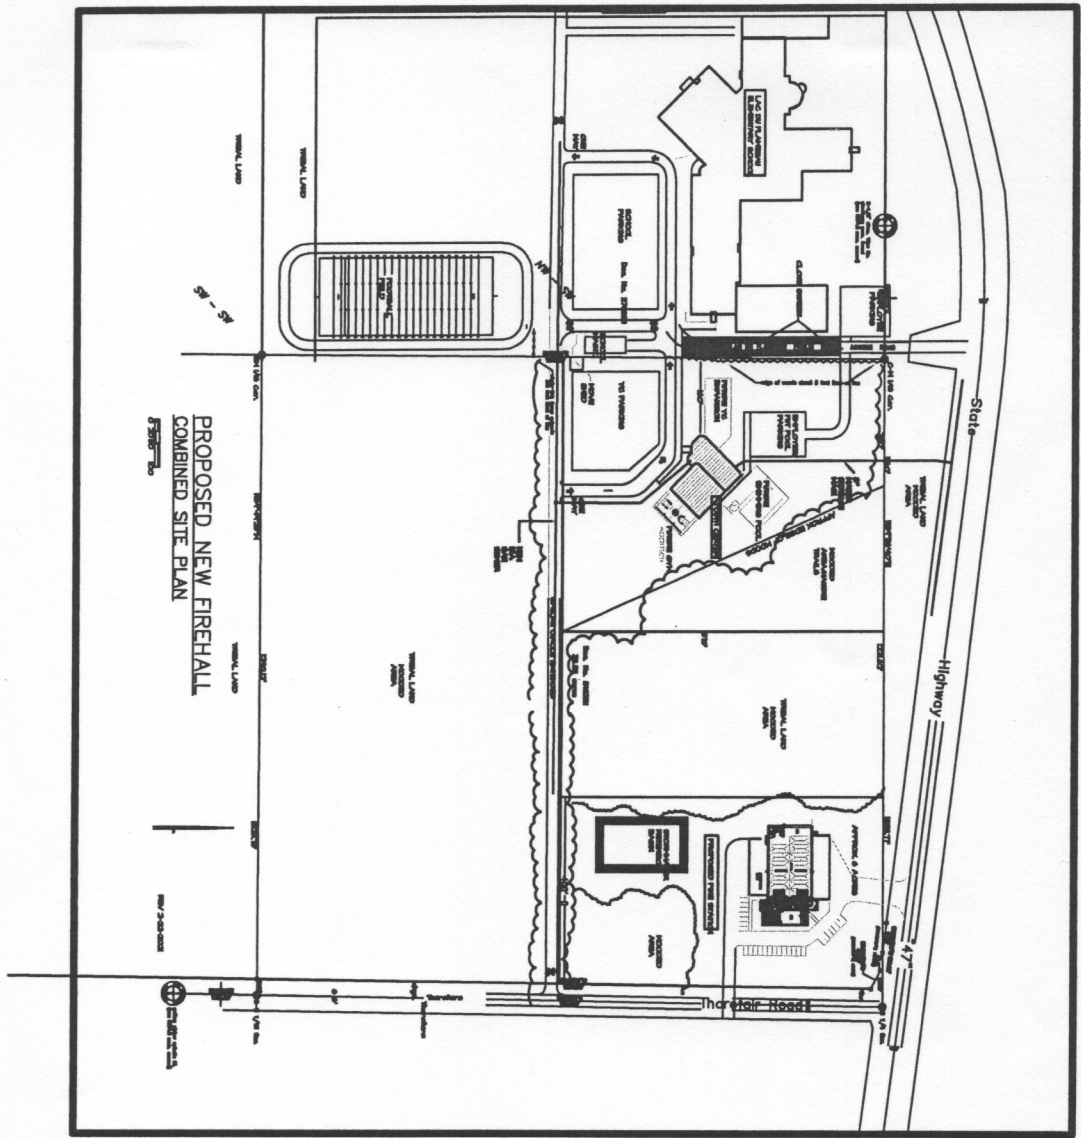

2108  
 GAN  
 DATE  
 12/13/2020 RELEASE FOR BID

PROPOSED NEW FIRE STATION  
 LDF VOLUNTEER FIRE DEPARTMENT  
 814 WILD RICE AVE. LAC DU FLAMBEAU, WI

ARCHITECTURE NORTH, LTD.  
 ARCHITECTS ENGINEERS  
 1178 ARCHBEND DRIVE, WOODRUFF, MISSISSIPPI 39088 (715)-385-6418